



FRONT ELEVATION-A

SCALE: 1/4"=1'-0" ON 22x34 AND 1/8"=1'-0" ON 11x17

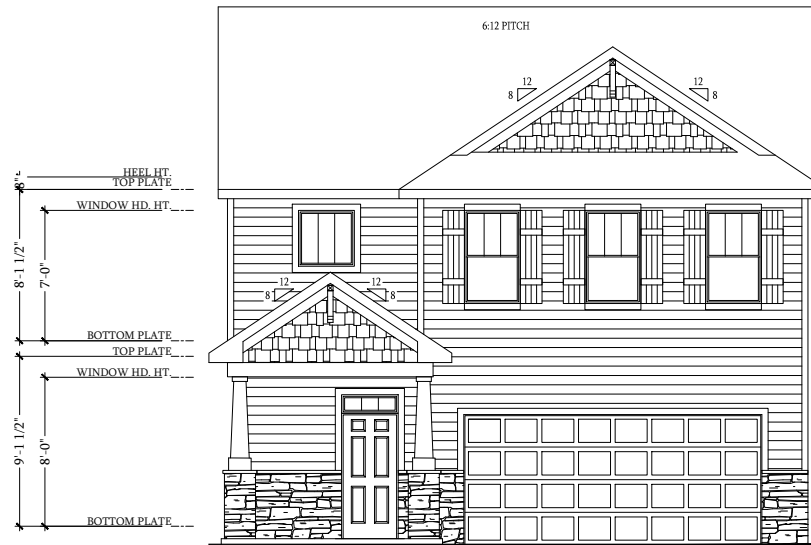

FRONT ELEVATION-B

SCALE: 1/4"=1'-0" ON 22x34 AND 1/8"=1'-0" ON 11x17

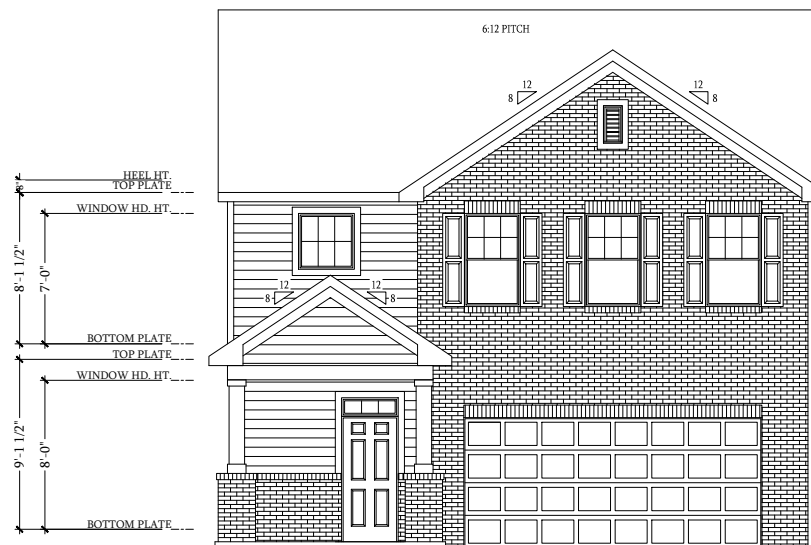


FRONT ELEVATION-C

SCALE: 1/4"=1'-0" ON 22x34 AND 1/8"=1'-0" ON 11x17

REVISIONS:


DATE:	DRAWN BY:

DESIGNED BY: CBG
DRAWN BY: CBG
DATE: XX-XX-XX
JOB #: 21-702
SHEET #:

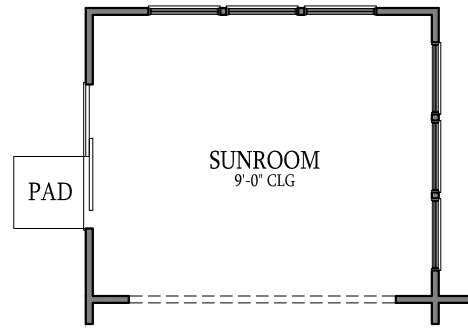


OPT SUNROOM

SCALE: 1/4"=1'-0" ON 22x34 AND 1/8"=1'-0" ON 11x17

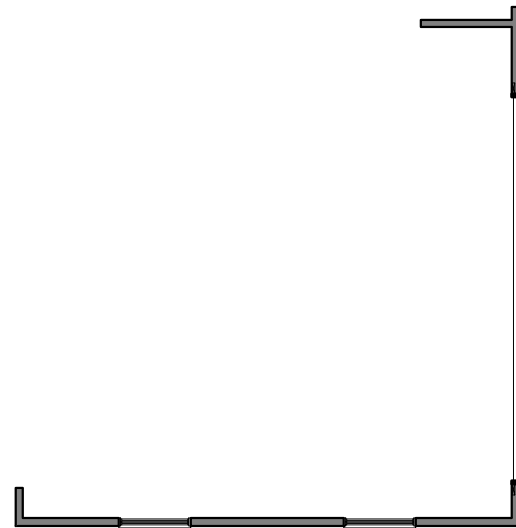

OPT SIDE LOAD GARAGE

SCALE: 1/4"=1'-0" ON 22x34 AND 1/8"=1'-0" ON 11x17

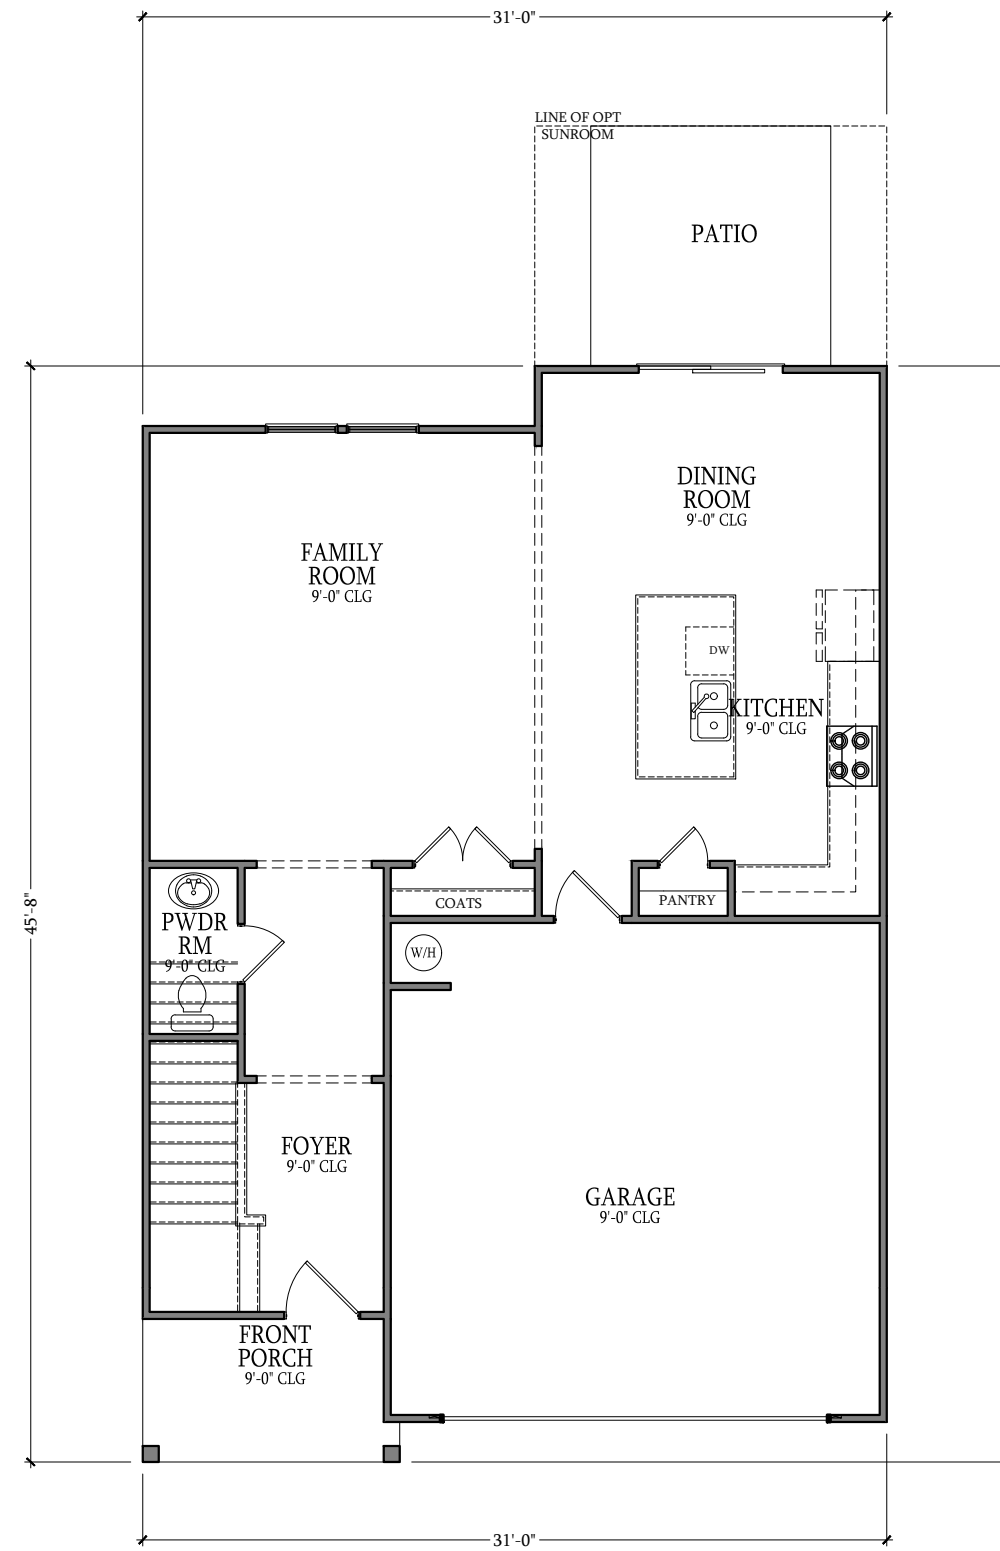


FIRST FLOOR PLAN

SCALE: 1/4"=1'-0" ON 22x34 AND 1/8"=1'-0" ON 11x17

REVISIONS:	
DATE:	DRAWN BY:

DESIGNED BY: CBG
DRAWN BY: CBG
DATE: XX-XX-XX
JOB #: 21-702
SHEET #:

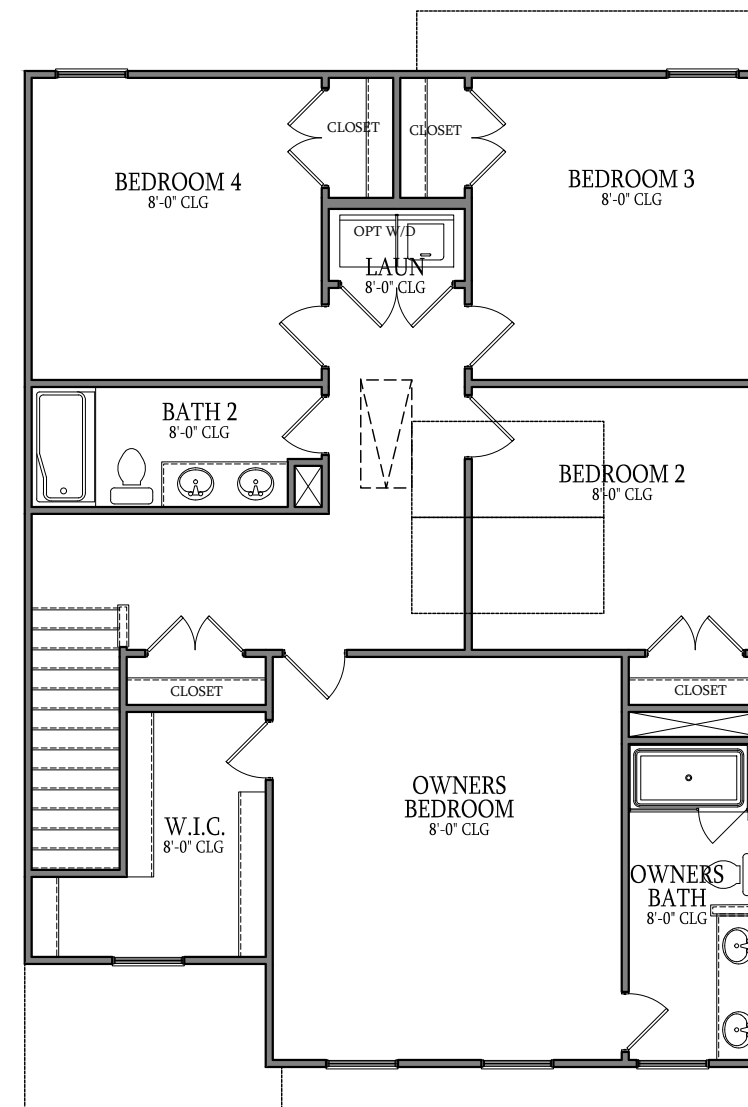

SECOND FLOOR PLAN

SCALE: 1/4"=1'-0" ON 22x34 AND 1/8"=1'-0" ON 11x17

REVISIONS:

DATE:	DRAWN BY:

DESIGNED BY: CBG

DRAWN BY: CBG

DATE: XX-XX-XX

JOB #: 21-702

SHEET #: