



**FRONT ELEVATION-A**  
SCALE: 1/4"=1'-0" ON 22x34 AND 1/8"=1'-0" ON 11x17

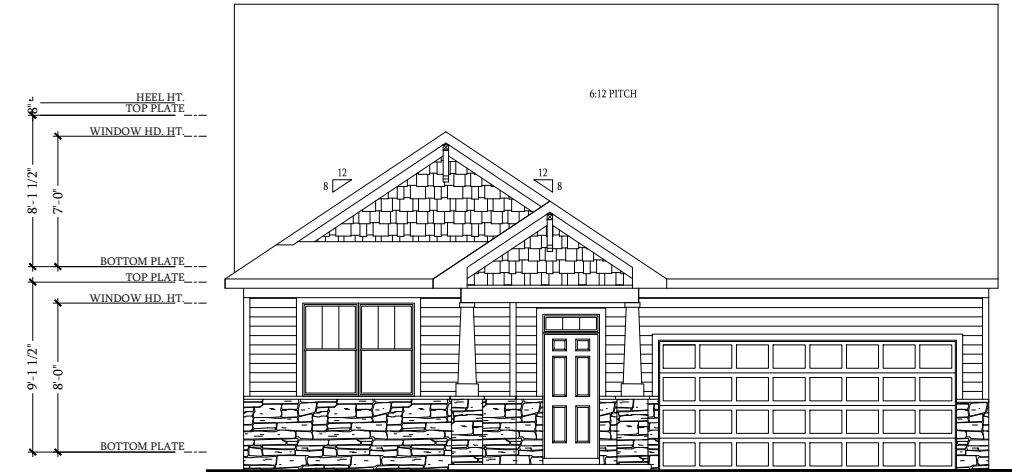

**FRONT ELEVATION-B**  
SCALE: 1/4"=1'-0" ON 22x34 AND 1/8"=1'-0" ON 11x17

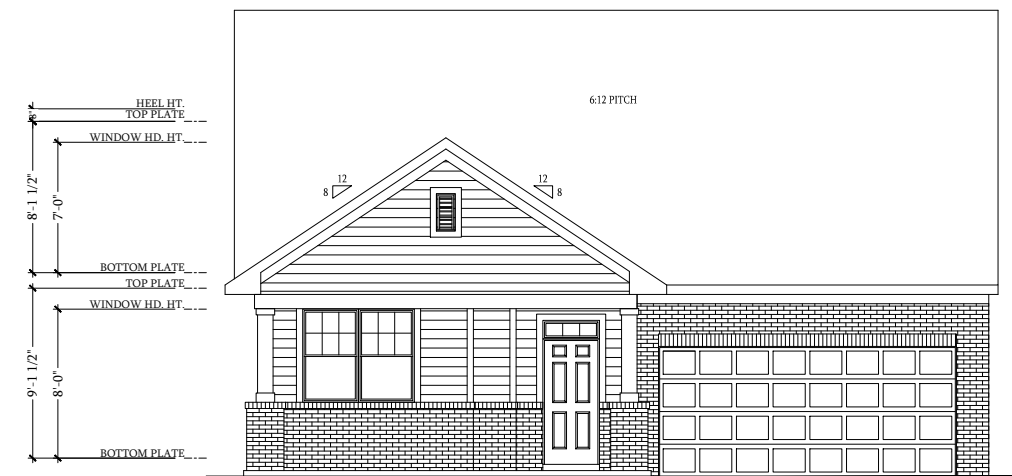

**FRONT ELEVATION-C**  
SCALE: 1/4"=1'-0" ON 22x34 AND 1/8"=1'-0" ON 11x17

REVISIONS:

| DATE: | DRAWN BY: |
|-------|-----------|
|       |           |
|       |           |
|       |           |
|       |           |
|       |           |

DESIGNED BY: CBG  
DRAWN BY: CBG  
DATE: XX-XX-XX  
JOB #: 21-703  
SHEET #:



